

3/24/2026

The Delta

CL-20-012

(3/24/2026) - R1

©2026 Royal Oaks Design

Reproduced by Art Form Architecture on
behalf of Chiburg Builders for

(1) License Use - Lot 2 Winni Farm



3/24/2026

The Delta

CL-20-012

(3/24/2026) - R1

©2026 Royal Oaks Design

Reproduced by Art Form Architecture on
behalf of Chiburg Builders for

(1) License Use - Lot 2 Winni Farm



3/24/2026

The Delta


CL-20-012

(3/24/2026) - R1

©2026 Royal Oaks Design

Reproduced by Art Form Architecture on behalf of Chiburg Builders for

(1) License Use - Lot 2 Winni Farm

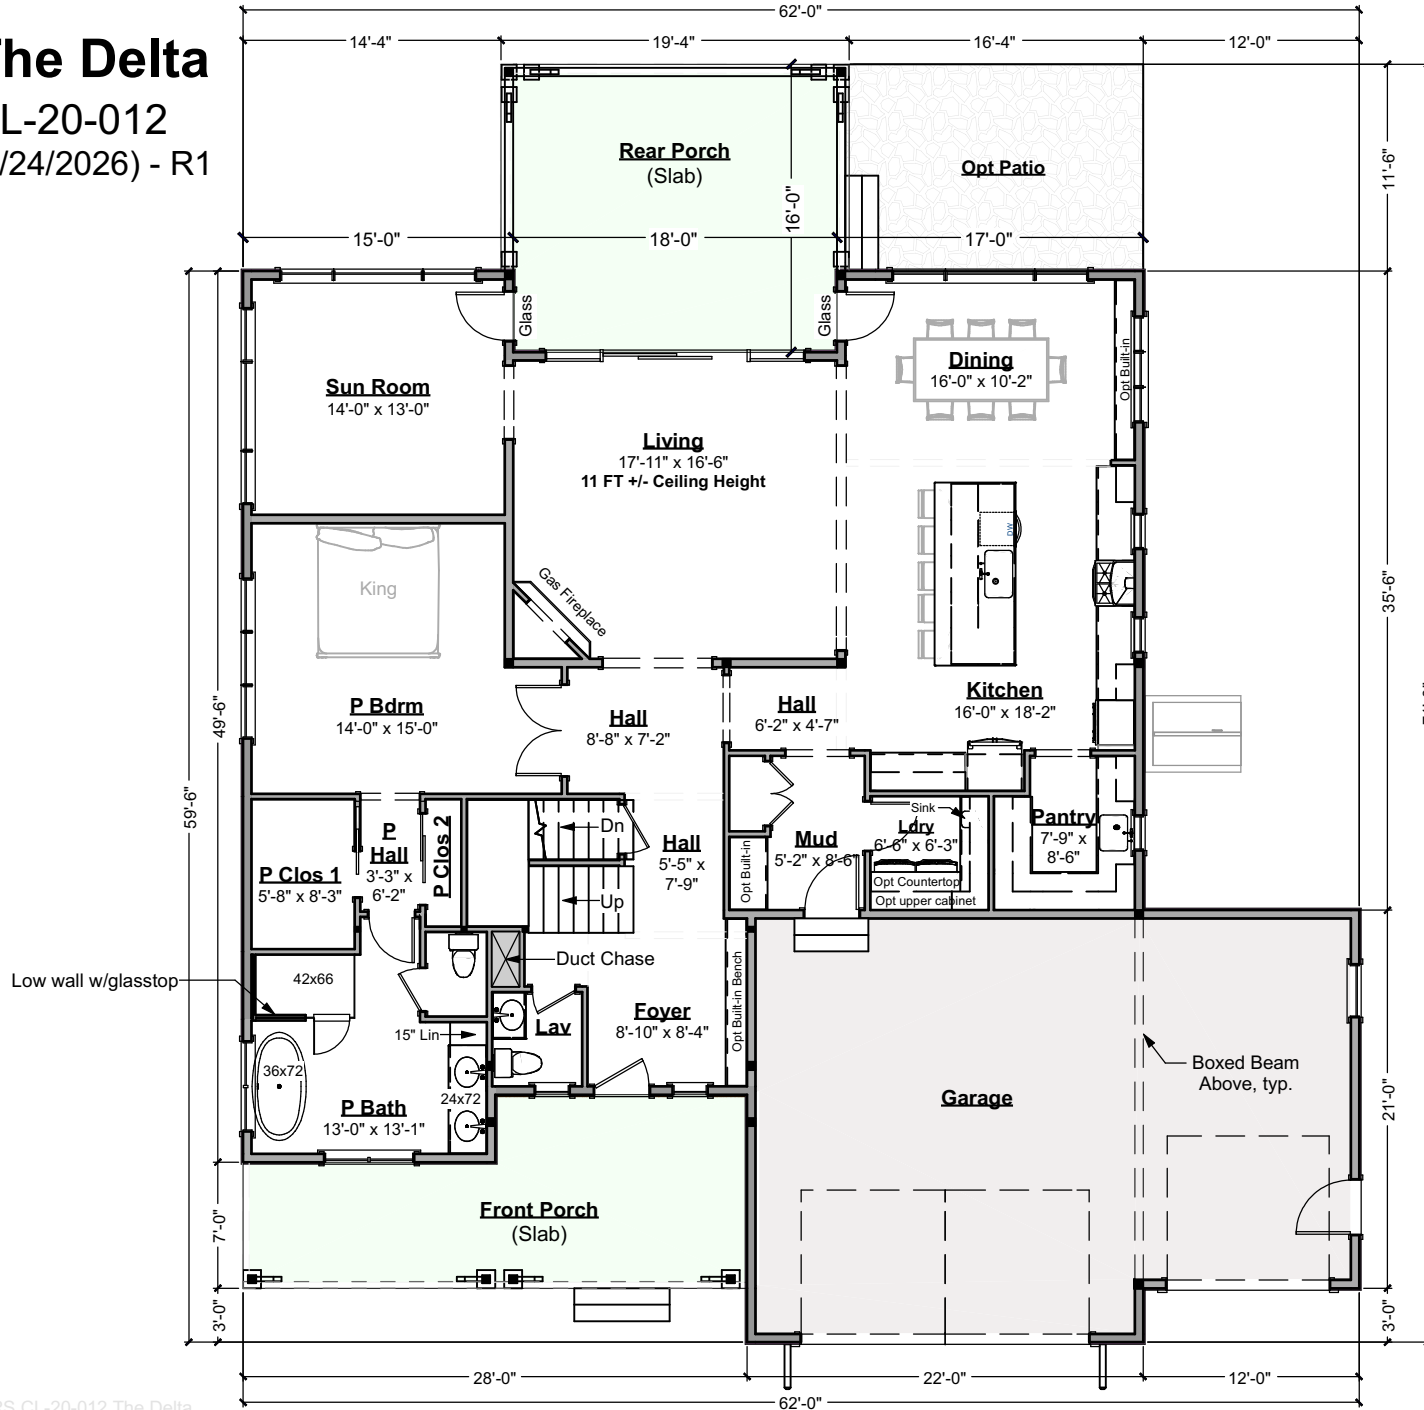

Living Area this Floor: 2048 sq ft

9 ft Ceilings +/-, unless noted otherwise

First Floor Plan

Scale: 3/32" = 1'-0"

3/24/2026

The Delta


CL-20-012

(3/24/2026) - R1

©2026 Royal Oaks Design

Reproduced by Art Form Architecture on behalf of Chiburg Builders for

(1) License Use - Lot 2 Winni Farm

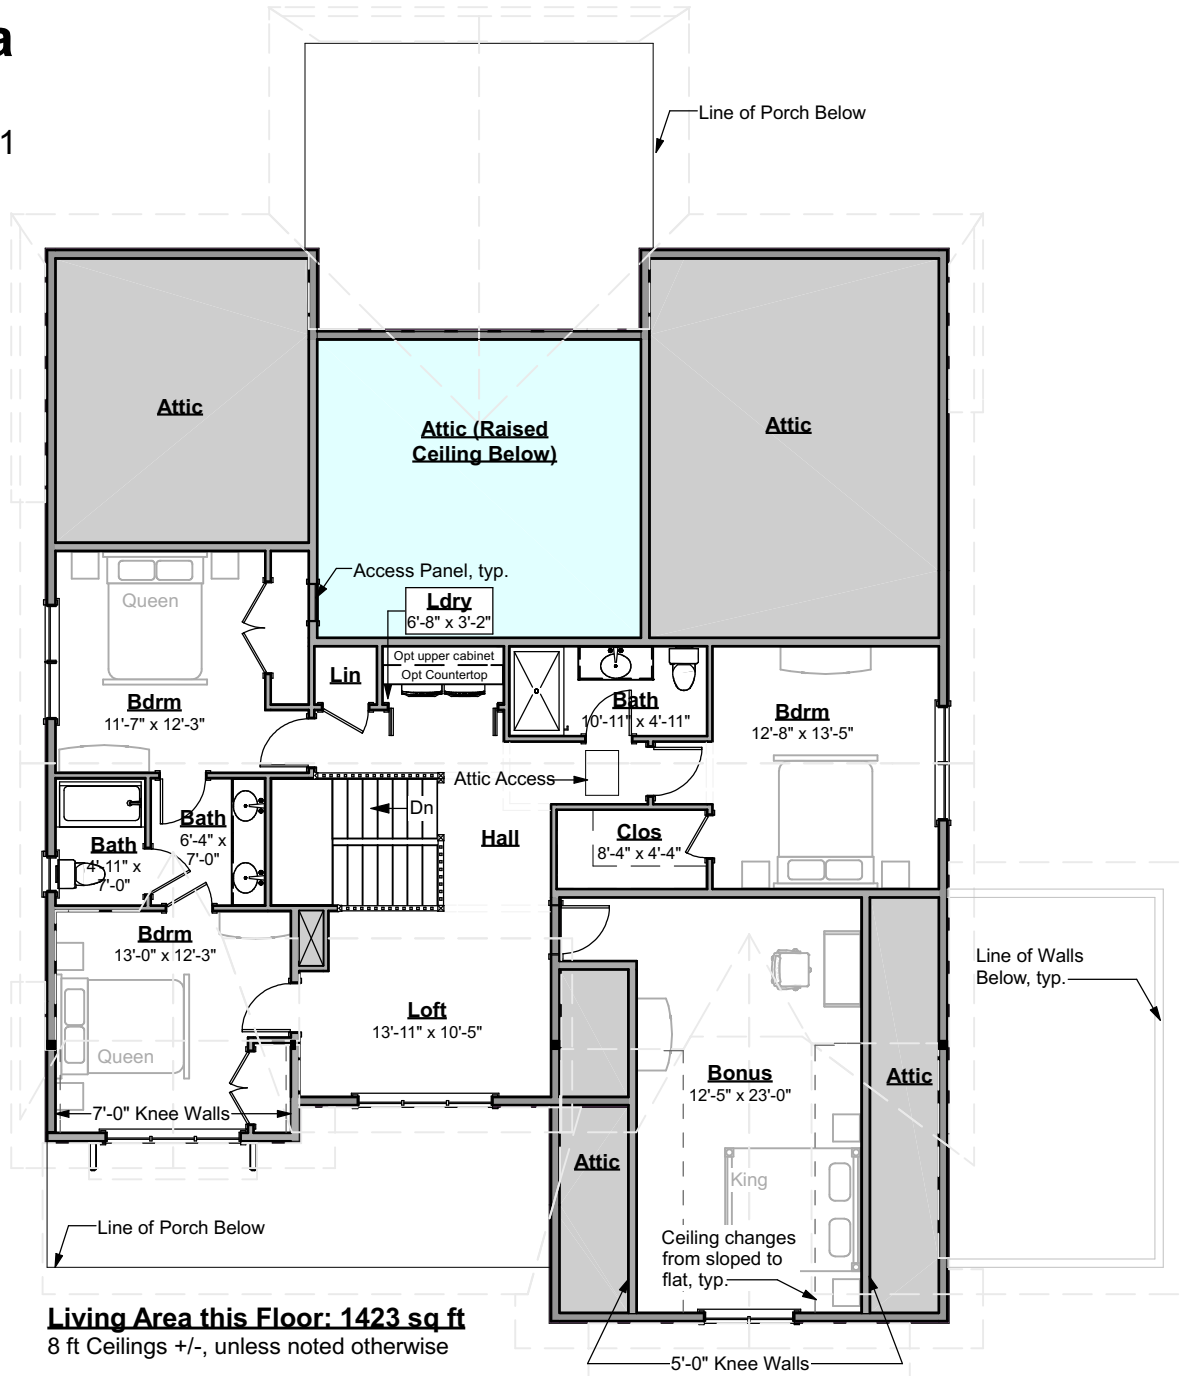

Living Area this Floor: 1423 sq ft
8 ft Ceilings +/-, unless noted otherwise

Second Floor Plan
Scale: 3/32" = 1'-0"


3/24/2026

The Delta

CL-20-012

(3/24/2026) - R1

©2026 Royal Oaks Design
Reproduced by Art Form Architecture on
behalf of Chiburg Builders for
(1) License Use - Lot 2 Winni Farm

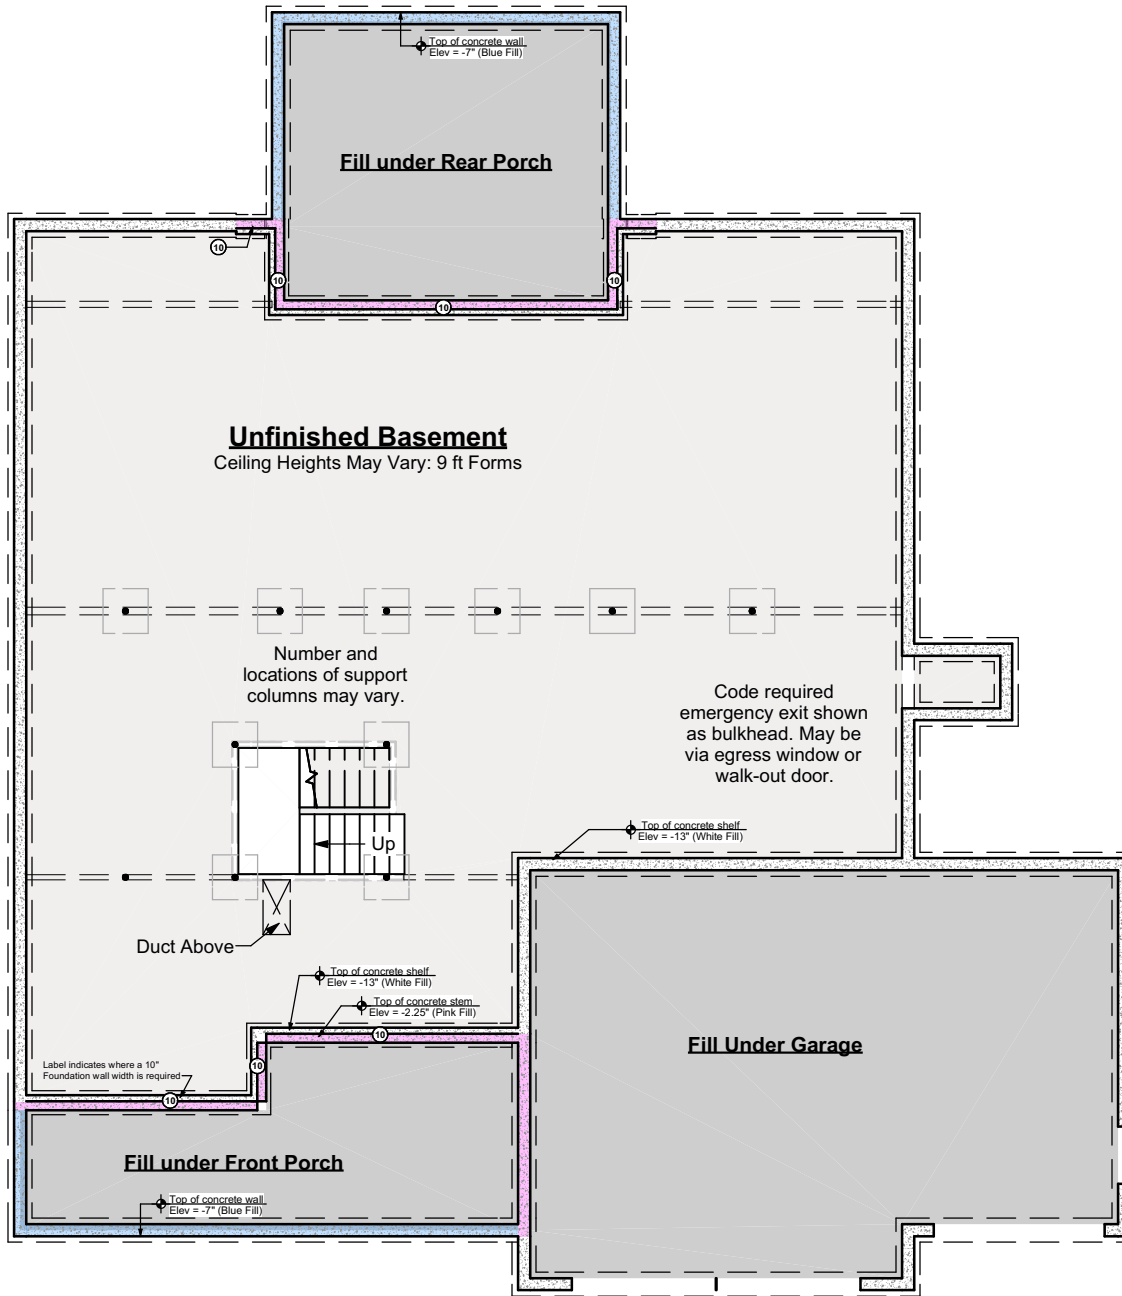

Foundation Plan
Scale: 3/32" = 1'-0"

3/24/2026

The Delta

CL-20-012

(3/24/2026) - R1

©2026 Royal Oaks Design

Reproduced by Art Form Architecture on
behalf of Chiburg Builders for

(1) License Use - Lot 2 Winni Farm



Front Elevation

Scale: 1/8" = 1'-0"

3/24/2026

The Delta

CL-20-012

(3/24/2026) - R1

©2026 Royal Oaks Design

Reproduced by Art Form Architecture on
behalf of Chiburg Builders for

(1) License Use - Lot 2 Winni Farm



Right Elevation

Scale: 1/8" = 1'-0"

3/24/2026

The Delta

CL-20-012

(3/24/2026) - R1

©2026 Royal Oaks Design

Reproduced by Art Form Architecture on
behalf of Chiburg Builders for

(1) License Use - Lot 2 Winni Farm



Rear Elevation

Scale: 1/8" = 1'-0"

3/24/2026

The Delta

CL-20-012

(3/24/2026) - R1

©2026 Royal Oaks Design

Reproduced by Art Form Architecture on
behalf of Chiburg Builders for

(1) License Use - Lot 2 Winni Farm



Left Elevation

Scale: 1/8" = 1'-0"